



Client: _____
 Project: _____

Your Ref: _____
 Contact: _____
 Tel No: _____

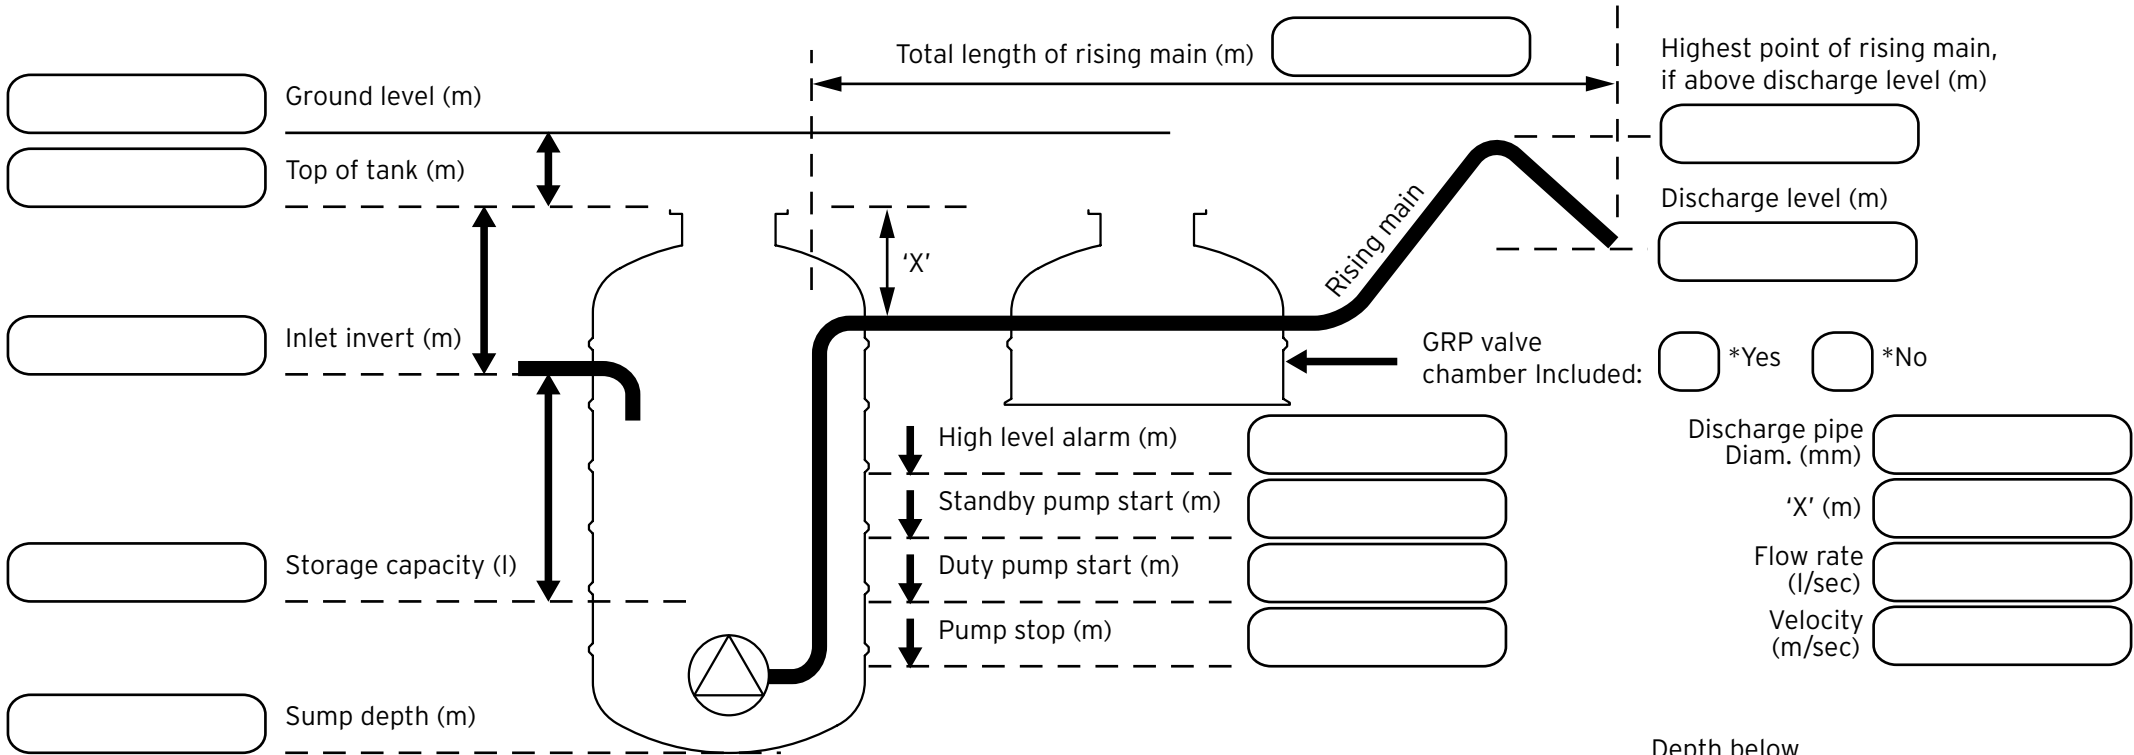

- No of pumps: 1 pump*
 2 pumps*
 3 pumps*
- Pump setup: Duty/standby*
 Duty/assist*

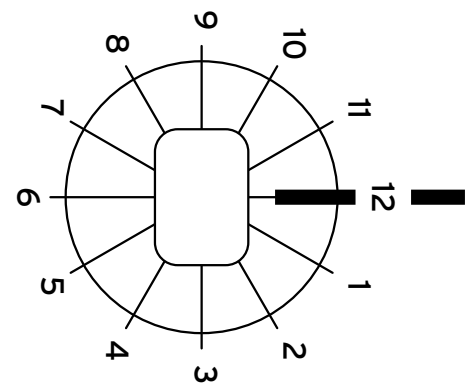

Plan of pump chamber

	Position	Depth below cover to inlet	Size
Discharge pipe	12		
Inlet pipe A			
B			
C			
D			
Duct inlet			

* Please tick as required